

OA-??-??





5

4

3

2

1

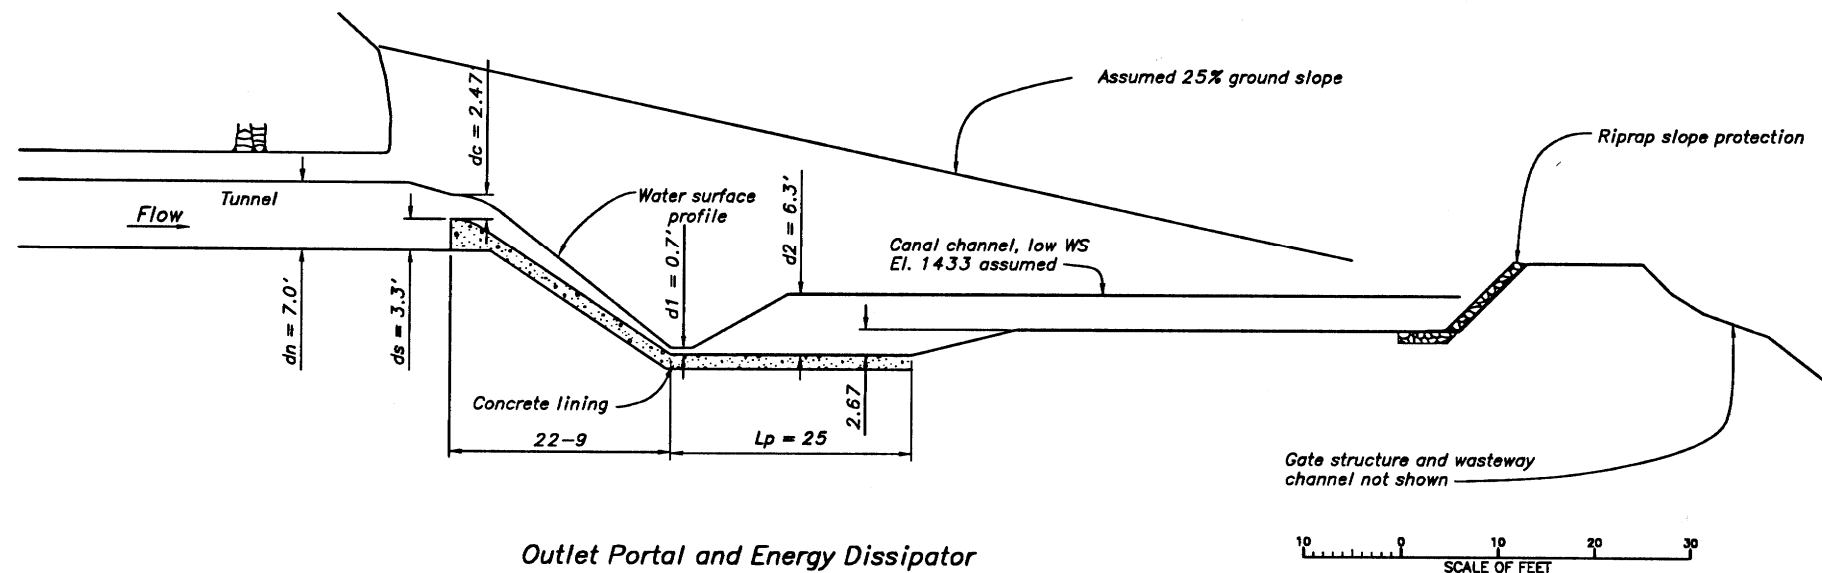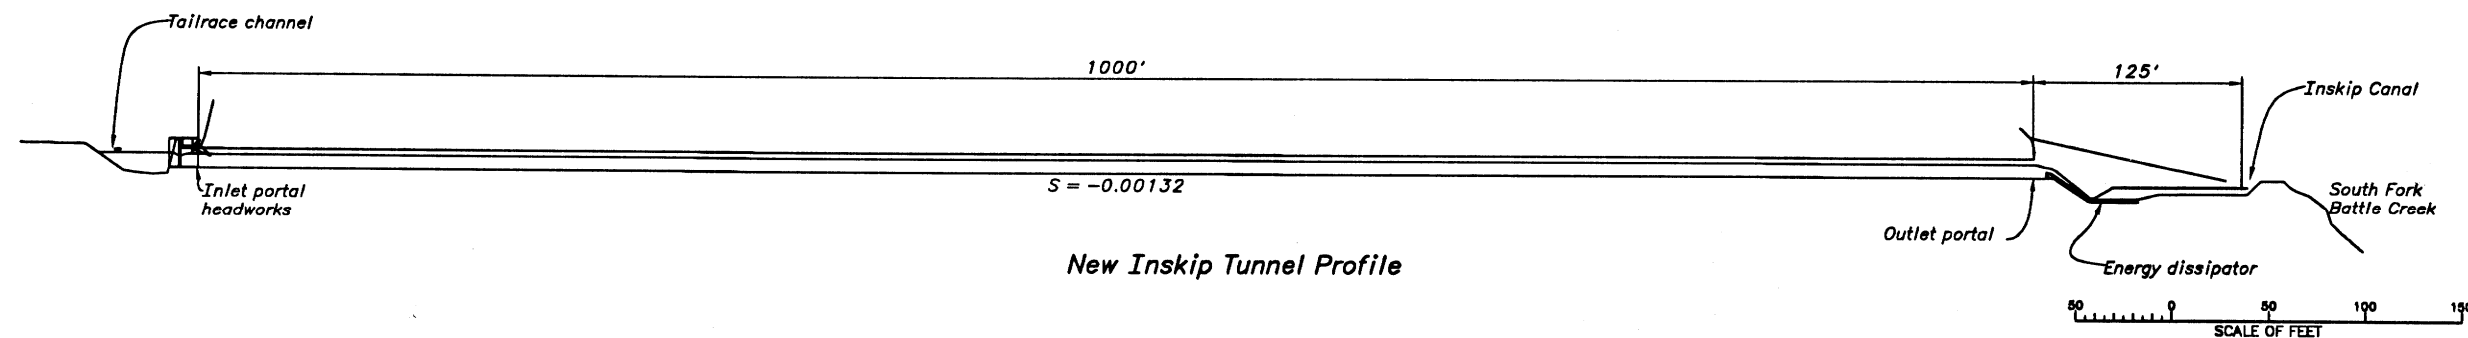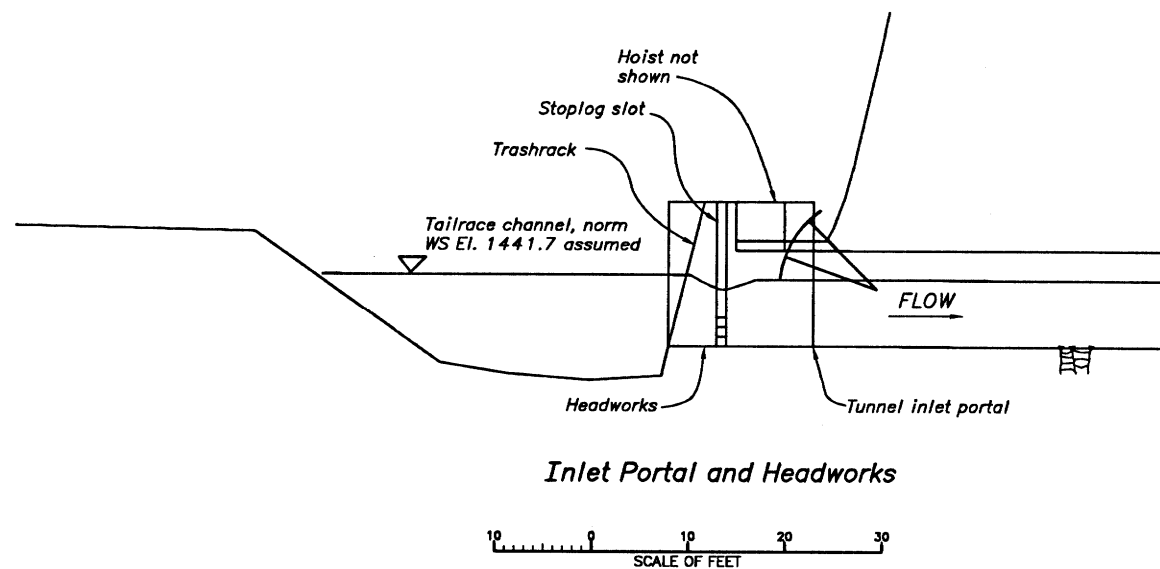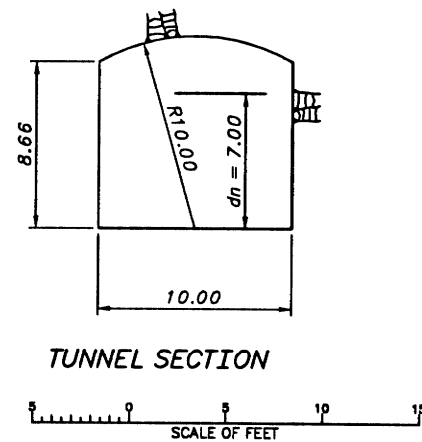

NOTE

Design discharge = 220 cfs.

ALWAYS THINK SAFETY	
UNITED STATES DEPARTMENT OF THE INTERIOR BUREAU OF RECLAMATION DEPARTMENT OF WATER RESOURCES - CALIFORNIA	
SOUTH POWERHOUSE TAILRACE BYPASS TUNNEL AND ASSOCIATED FEATURES RECONNAISSANCE PROFILE AND SECTIONS	
DESIGNED <u>STEVE ROBERTSON</u>	CHECKED _____
DRAWN _____	TECH. APPR. _____
APPROVED _____	
CADD SYSTEM AutoCAD R14.01 TSC, DENVER, COLORADO	CADD FILE NAME TUNNEL.DWG JANUARY 4, 1999
DATE AND TIME PLOTTED JANUARY 4, 1999 14:05 FIGURE 2	